


SCENARIO 2: EXISTING AND FUTURE LIFT STATIONS (ULTIMATE FLOWS)

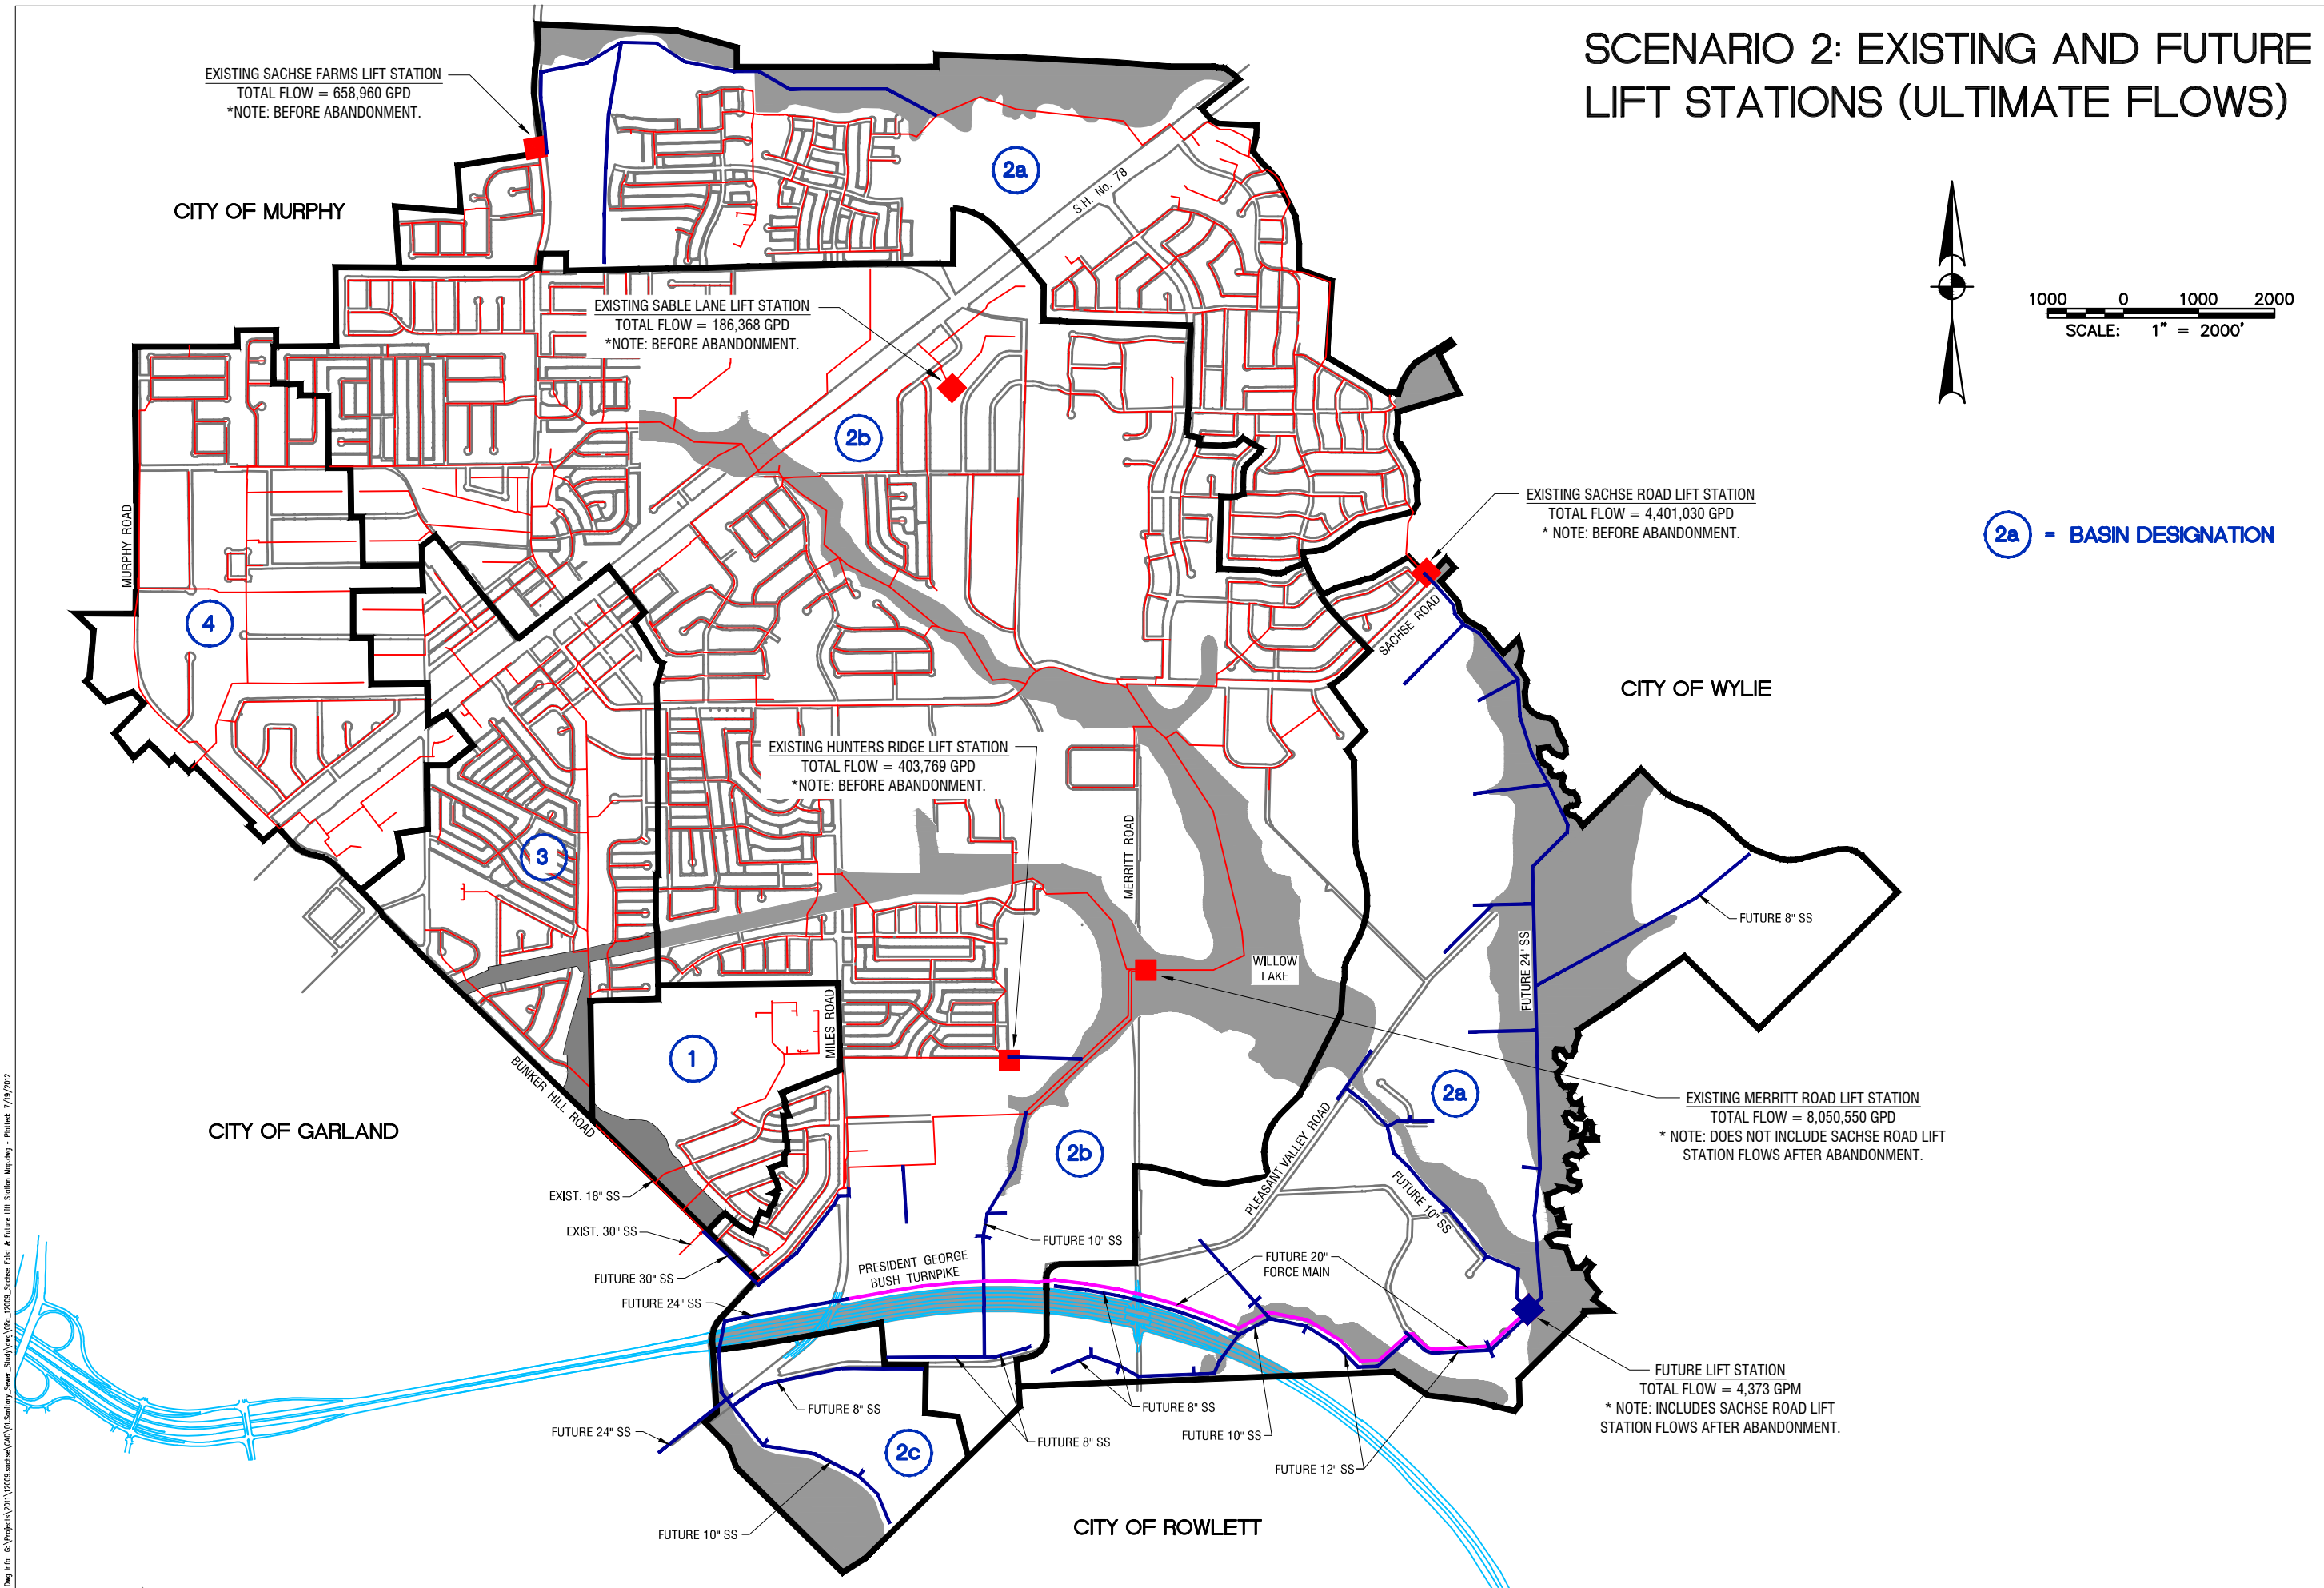

| NO. | | DATE | COMMENT |
|-----|--|---------|---|
| 1 | | 4/20/12 | REMOVED EXIST. AREA DATA & REPLACED W/ PROP. FLOW DATA. |

| DATE | SCALE | DESIGN BY | DRAWN BY | JDS | JOB NUMBER | SHEET NO. | SHEET OF | SHEET ID |
|----------|------------|-----------|----------|-----|-------------|-----------|----------|--|
| JUN 2012 | 1" = 2000' | JDS | JDS | JDS | 10121005-01 | 09 | 09 | 06a_12009_Sachse Exist & Future Lift Station Map.dwg |

CITY OF SACHSE
SANITARY SEWER STUDY
SCENARIO 2: EXISTING AND FUTURE LIFT STATIONS (ULTIMATE AREAS)

CobbFendley
Texas Registration No. 274
6801 Cayford Parkway, Suite 302
Frisco, Texas 75034
972.335.3214 | fax 972.335.3202 | www.cobbfendley.com

EX 5-3A

Dwg Info: G:\Projects\2011\2009.sachse\Sanitary_Sewer_Study\Map\06a_12009_Sachse Exist & Future Lift Station Map.dwg - Plotted: 7/19/2012